



ATTIC
CEILING

2ND FL
CEILING

1ST FL
GRADE

8'-0"

9'-2"

9'-0"


10'-2"

20'-0"


1 FRONT ELEVATION




1 REAR ELEVATION

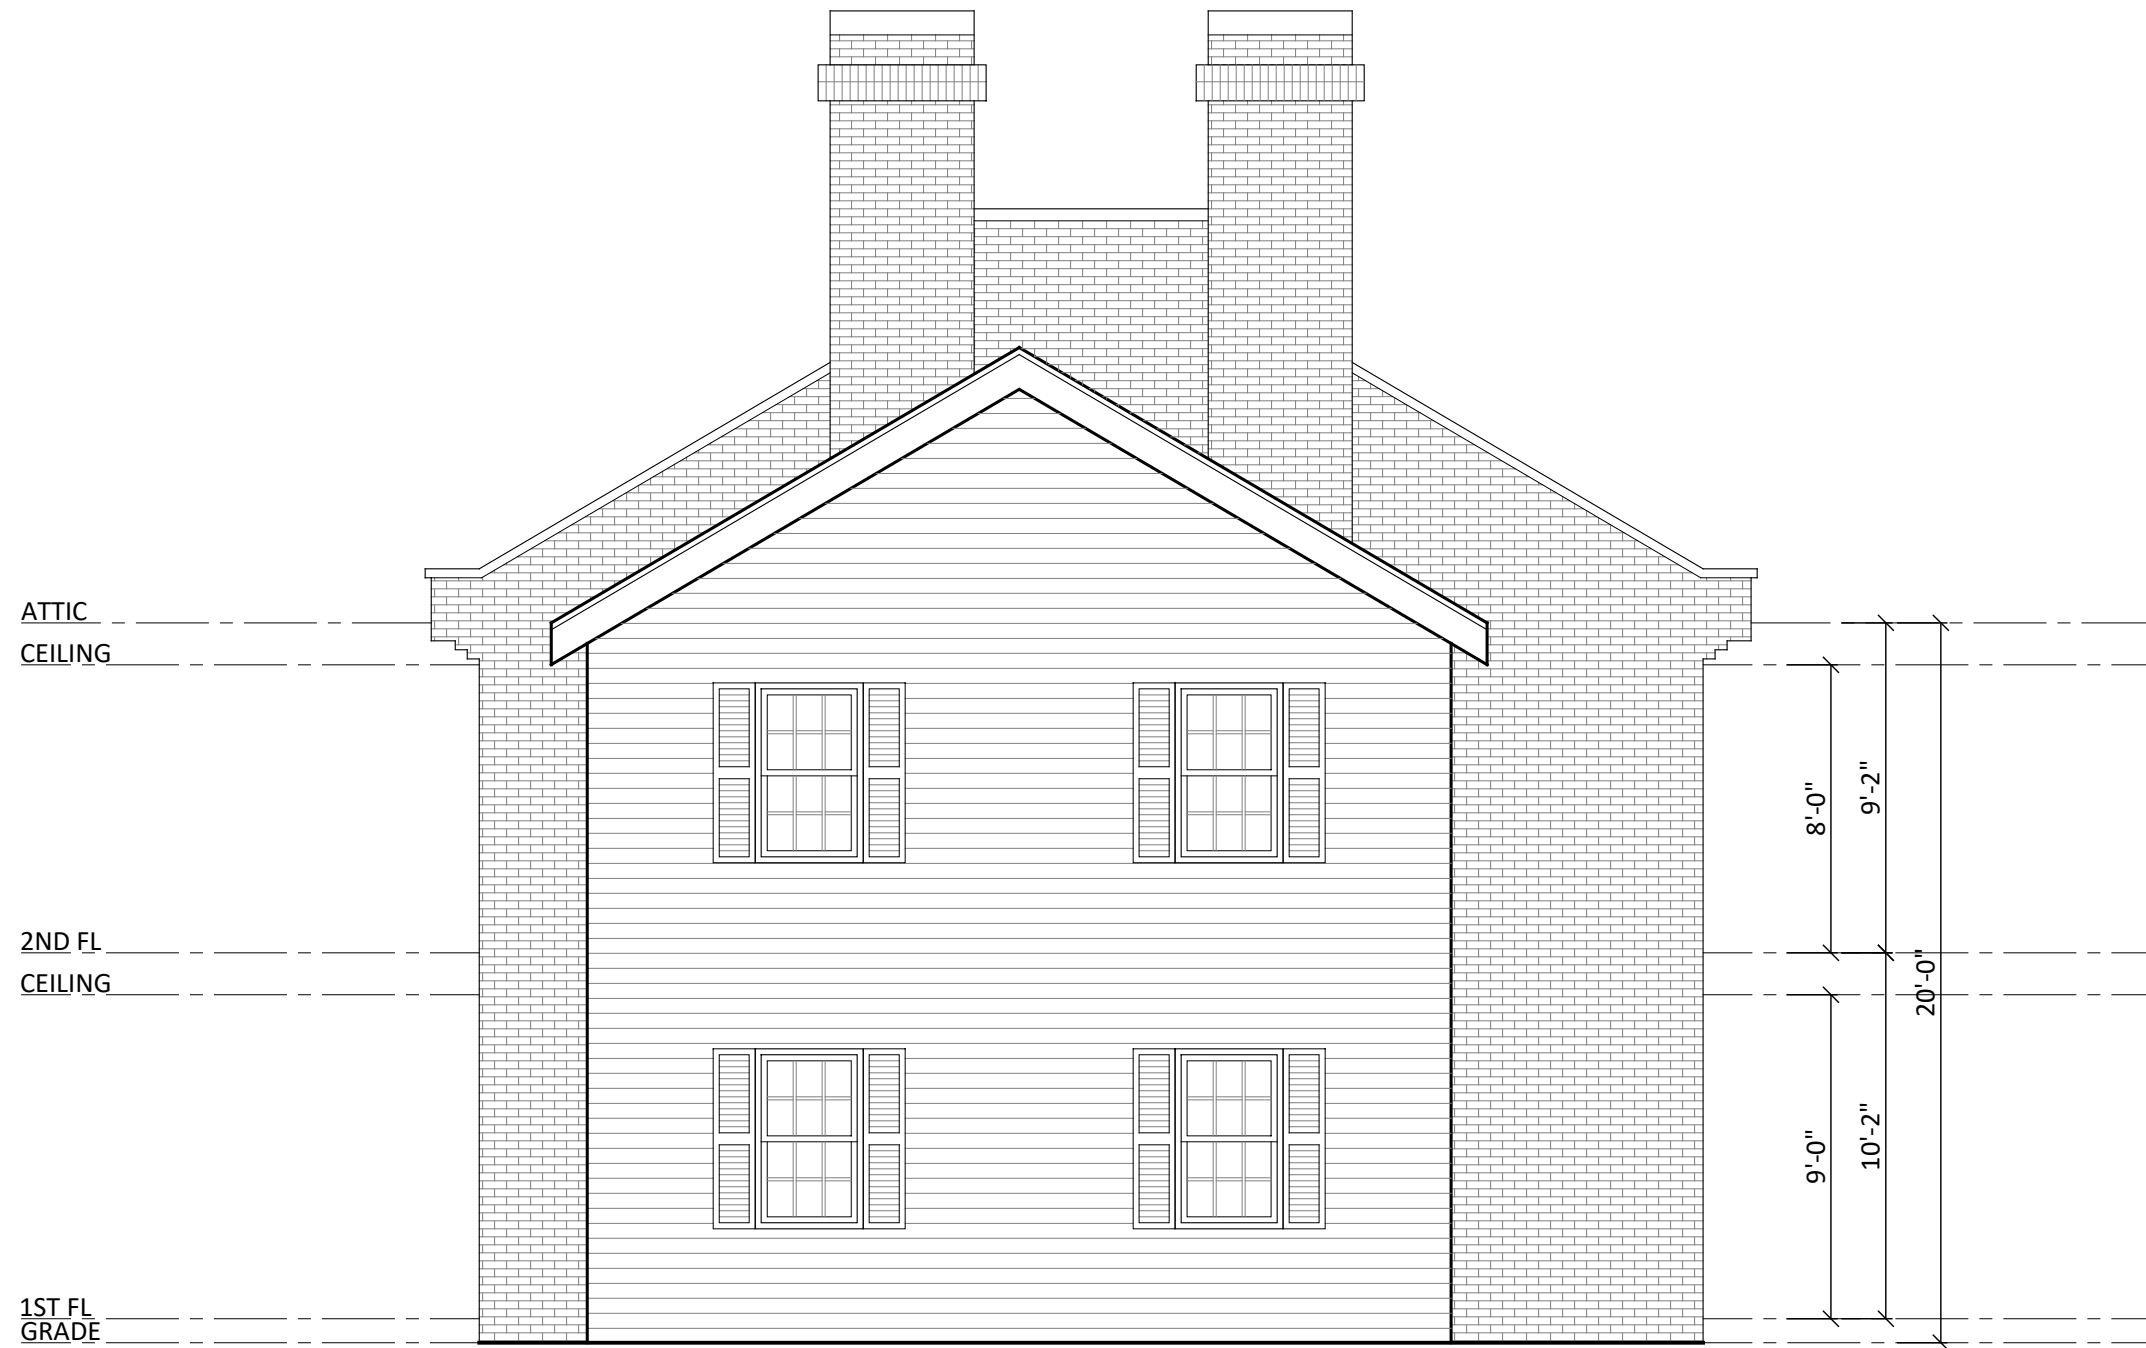


1 RIGHT ELEVATION

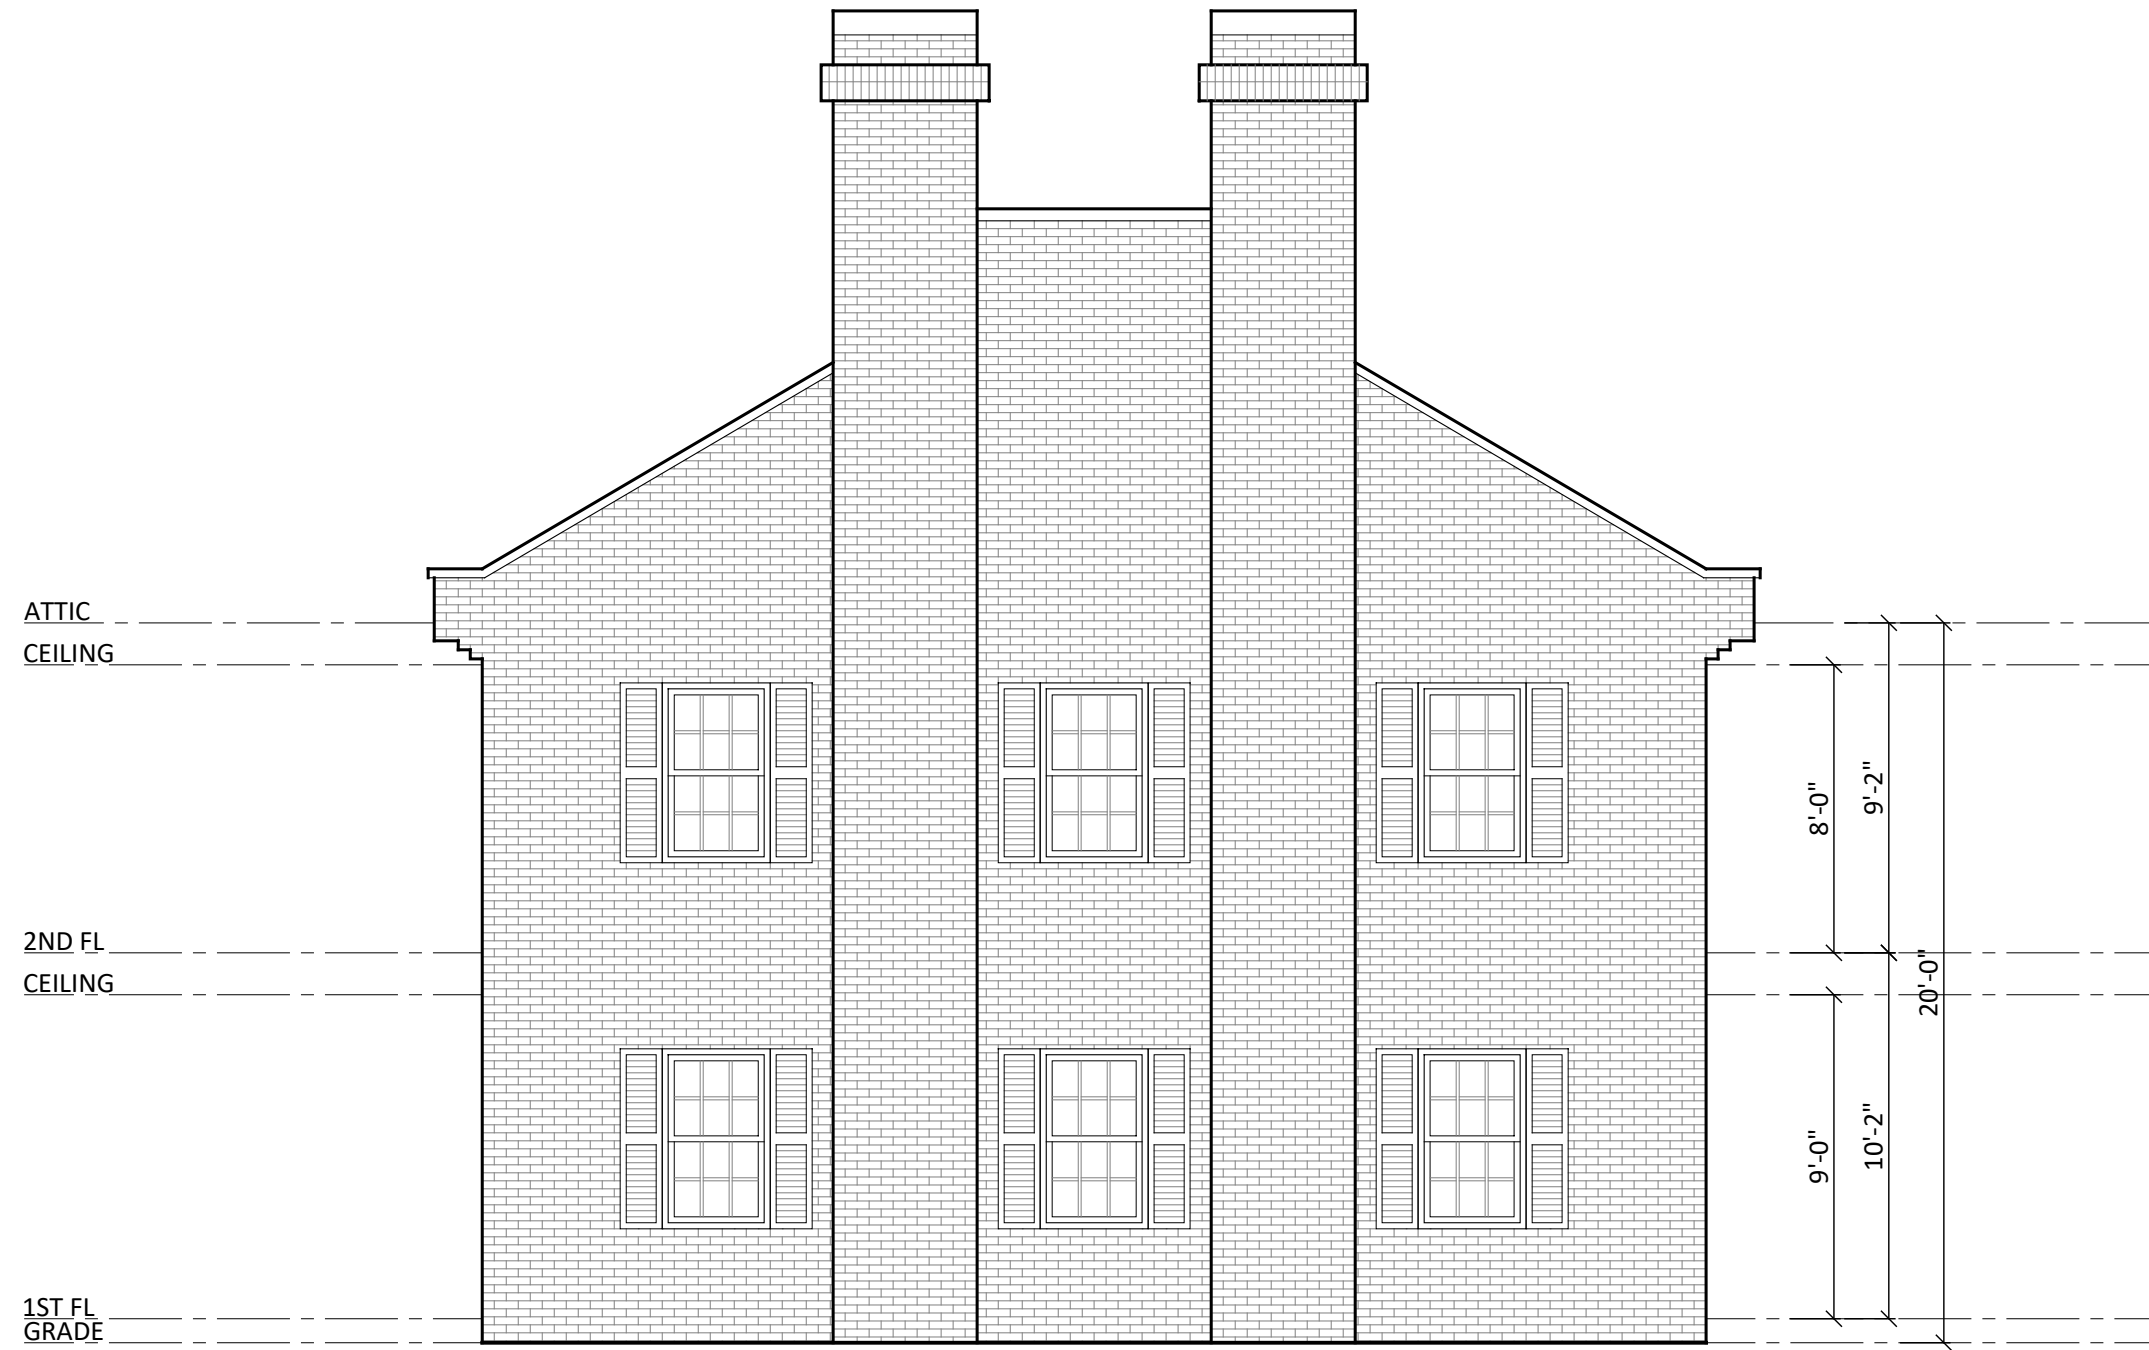


1 LEFT ELEVATION

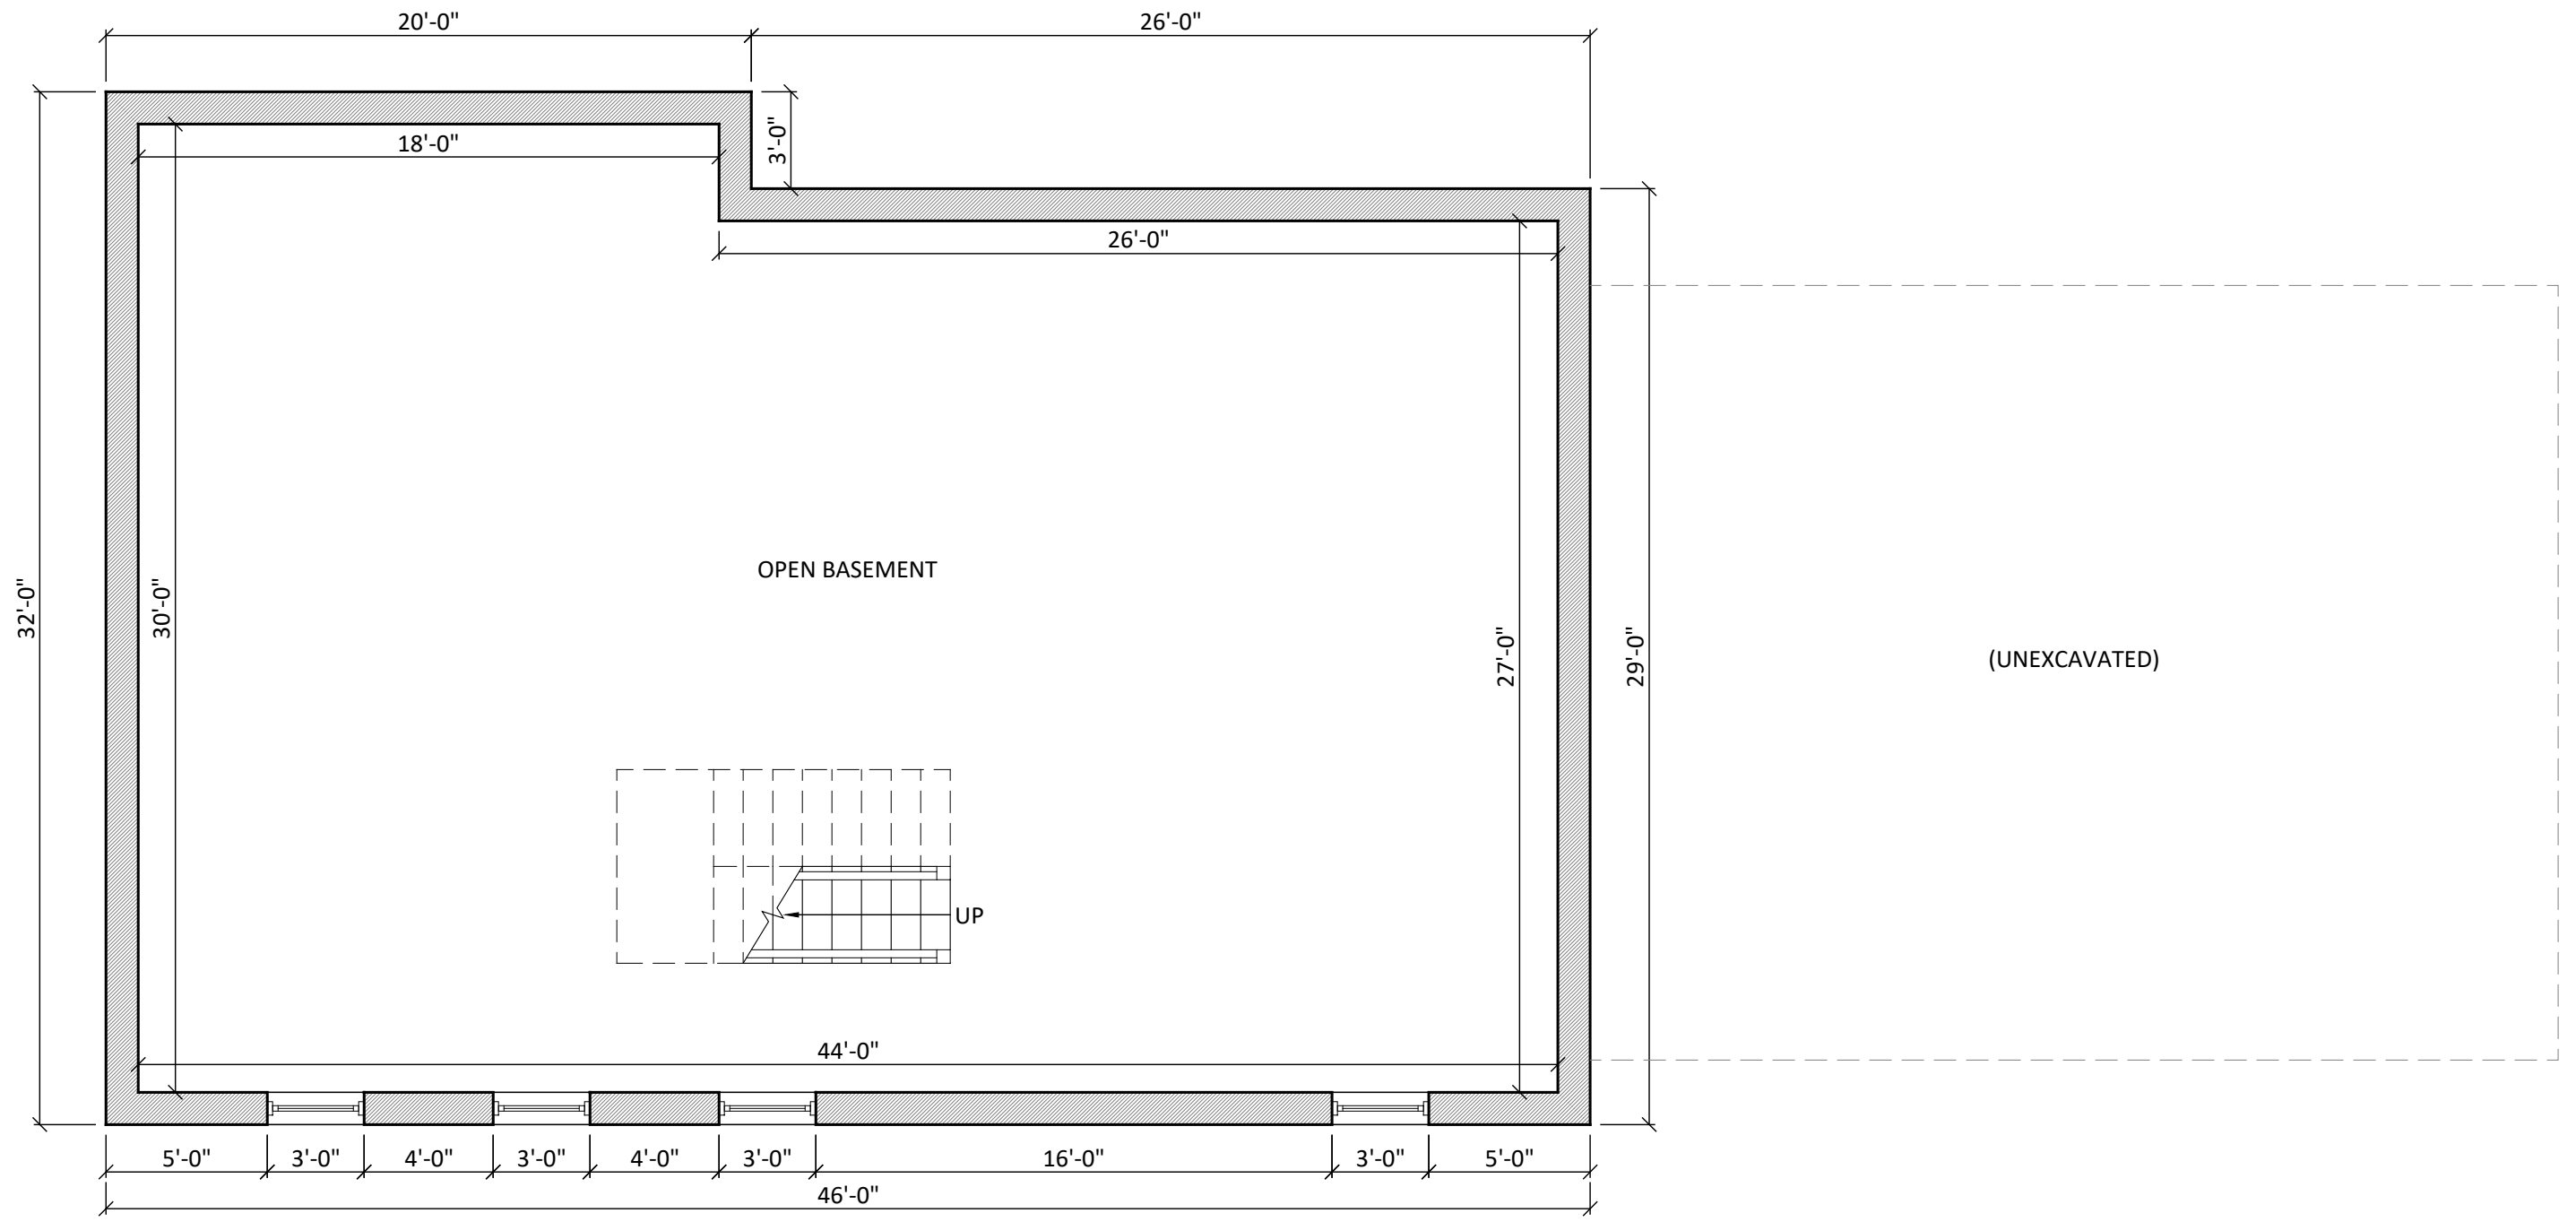


1 BASEMENT PLAN

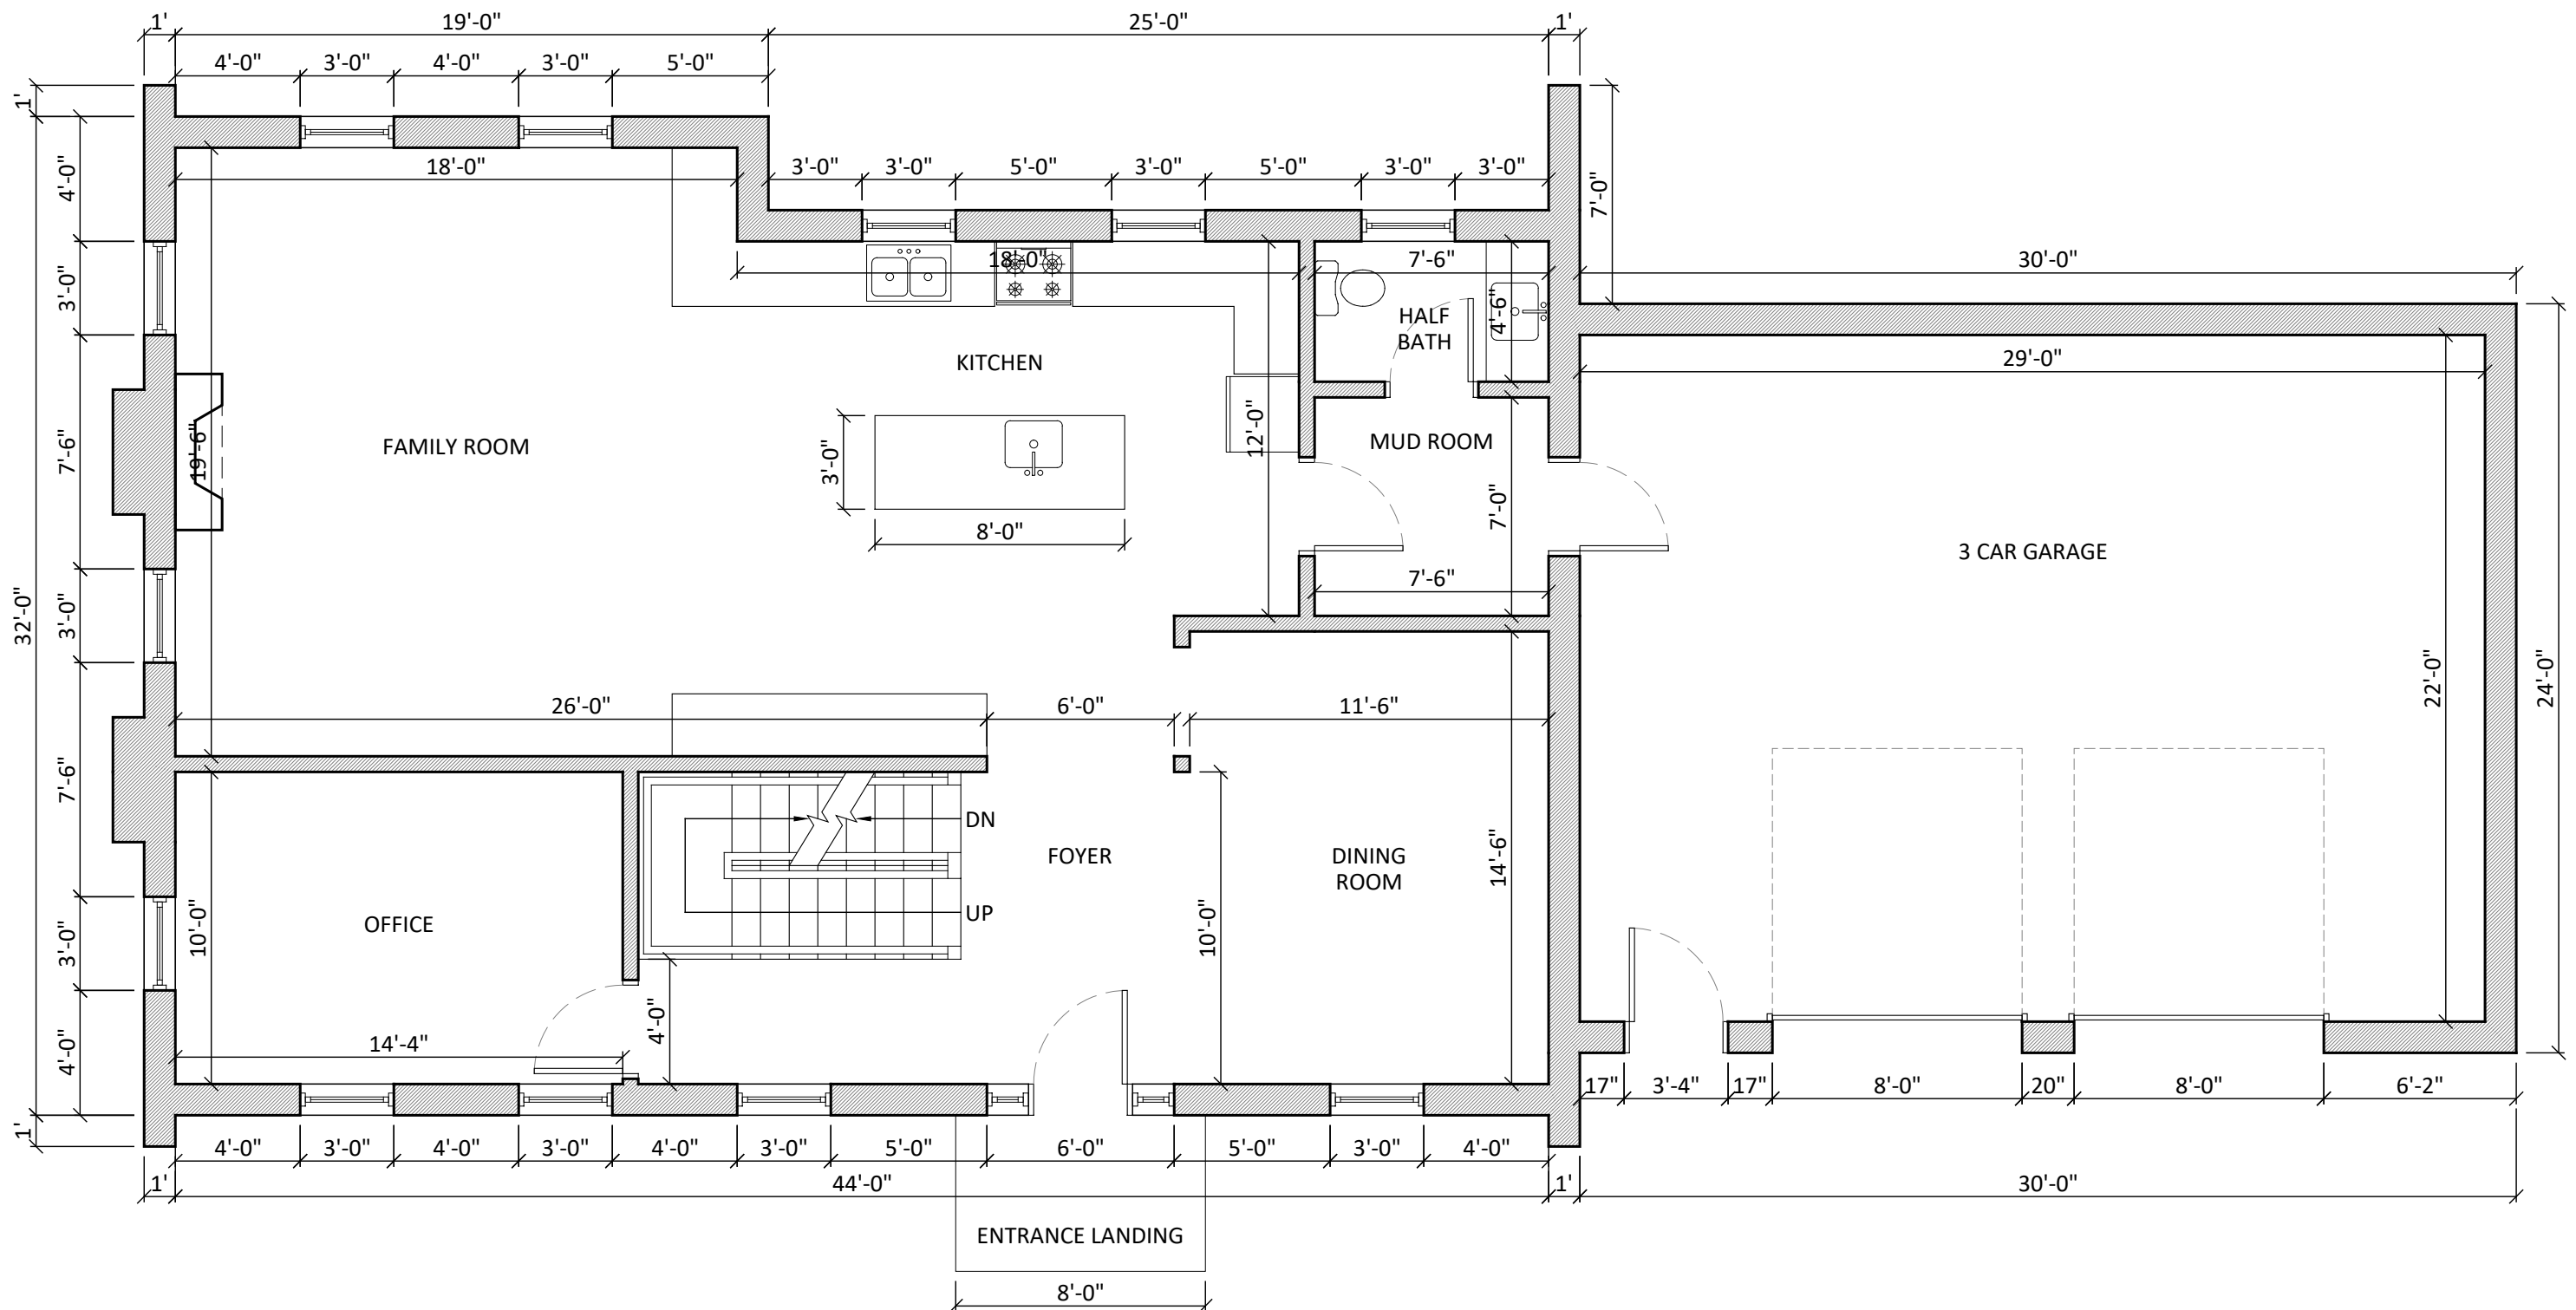

1 FIRST FLOOR PLAN

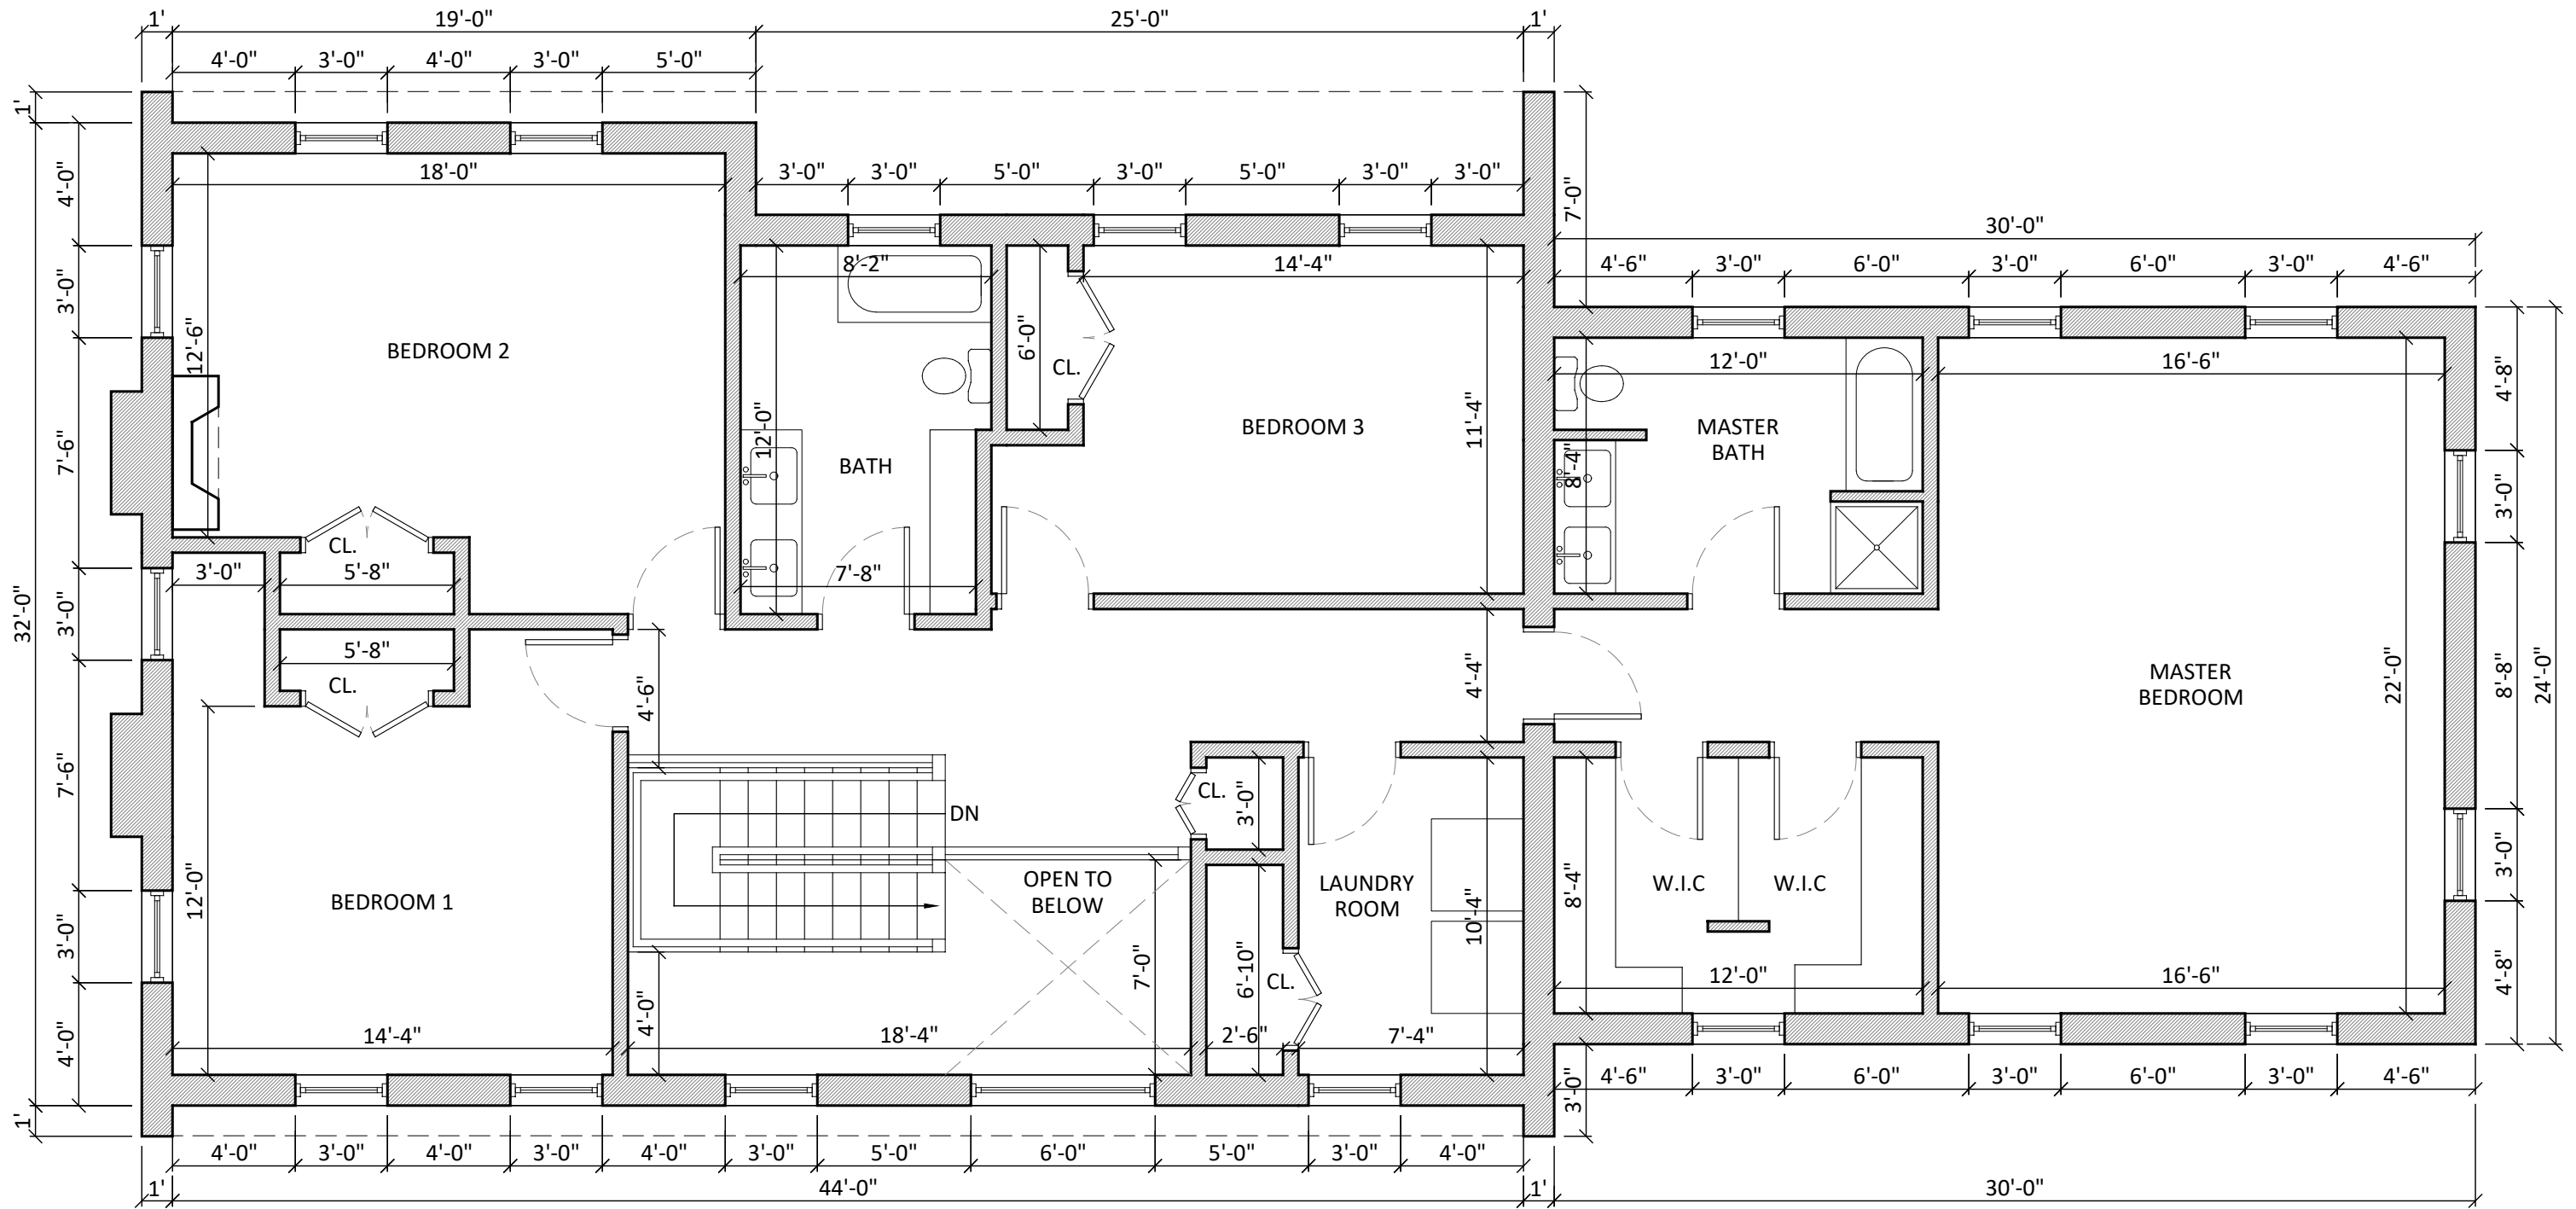

1 SECOND FLOOR PLAN

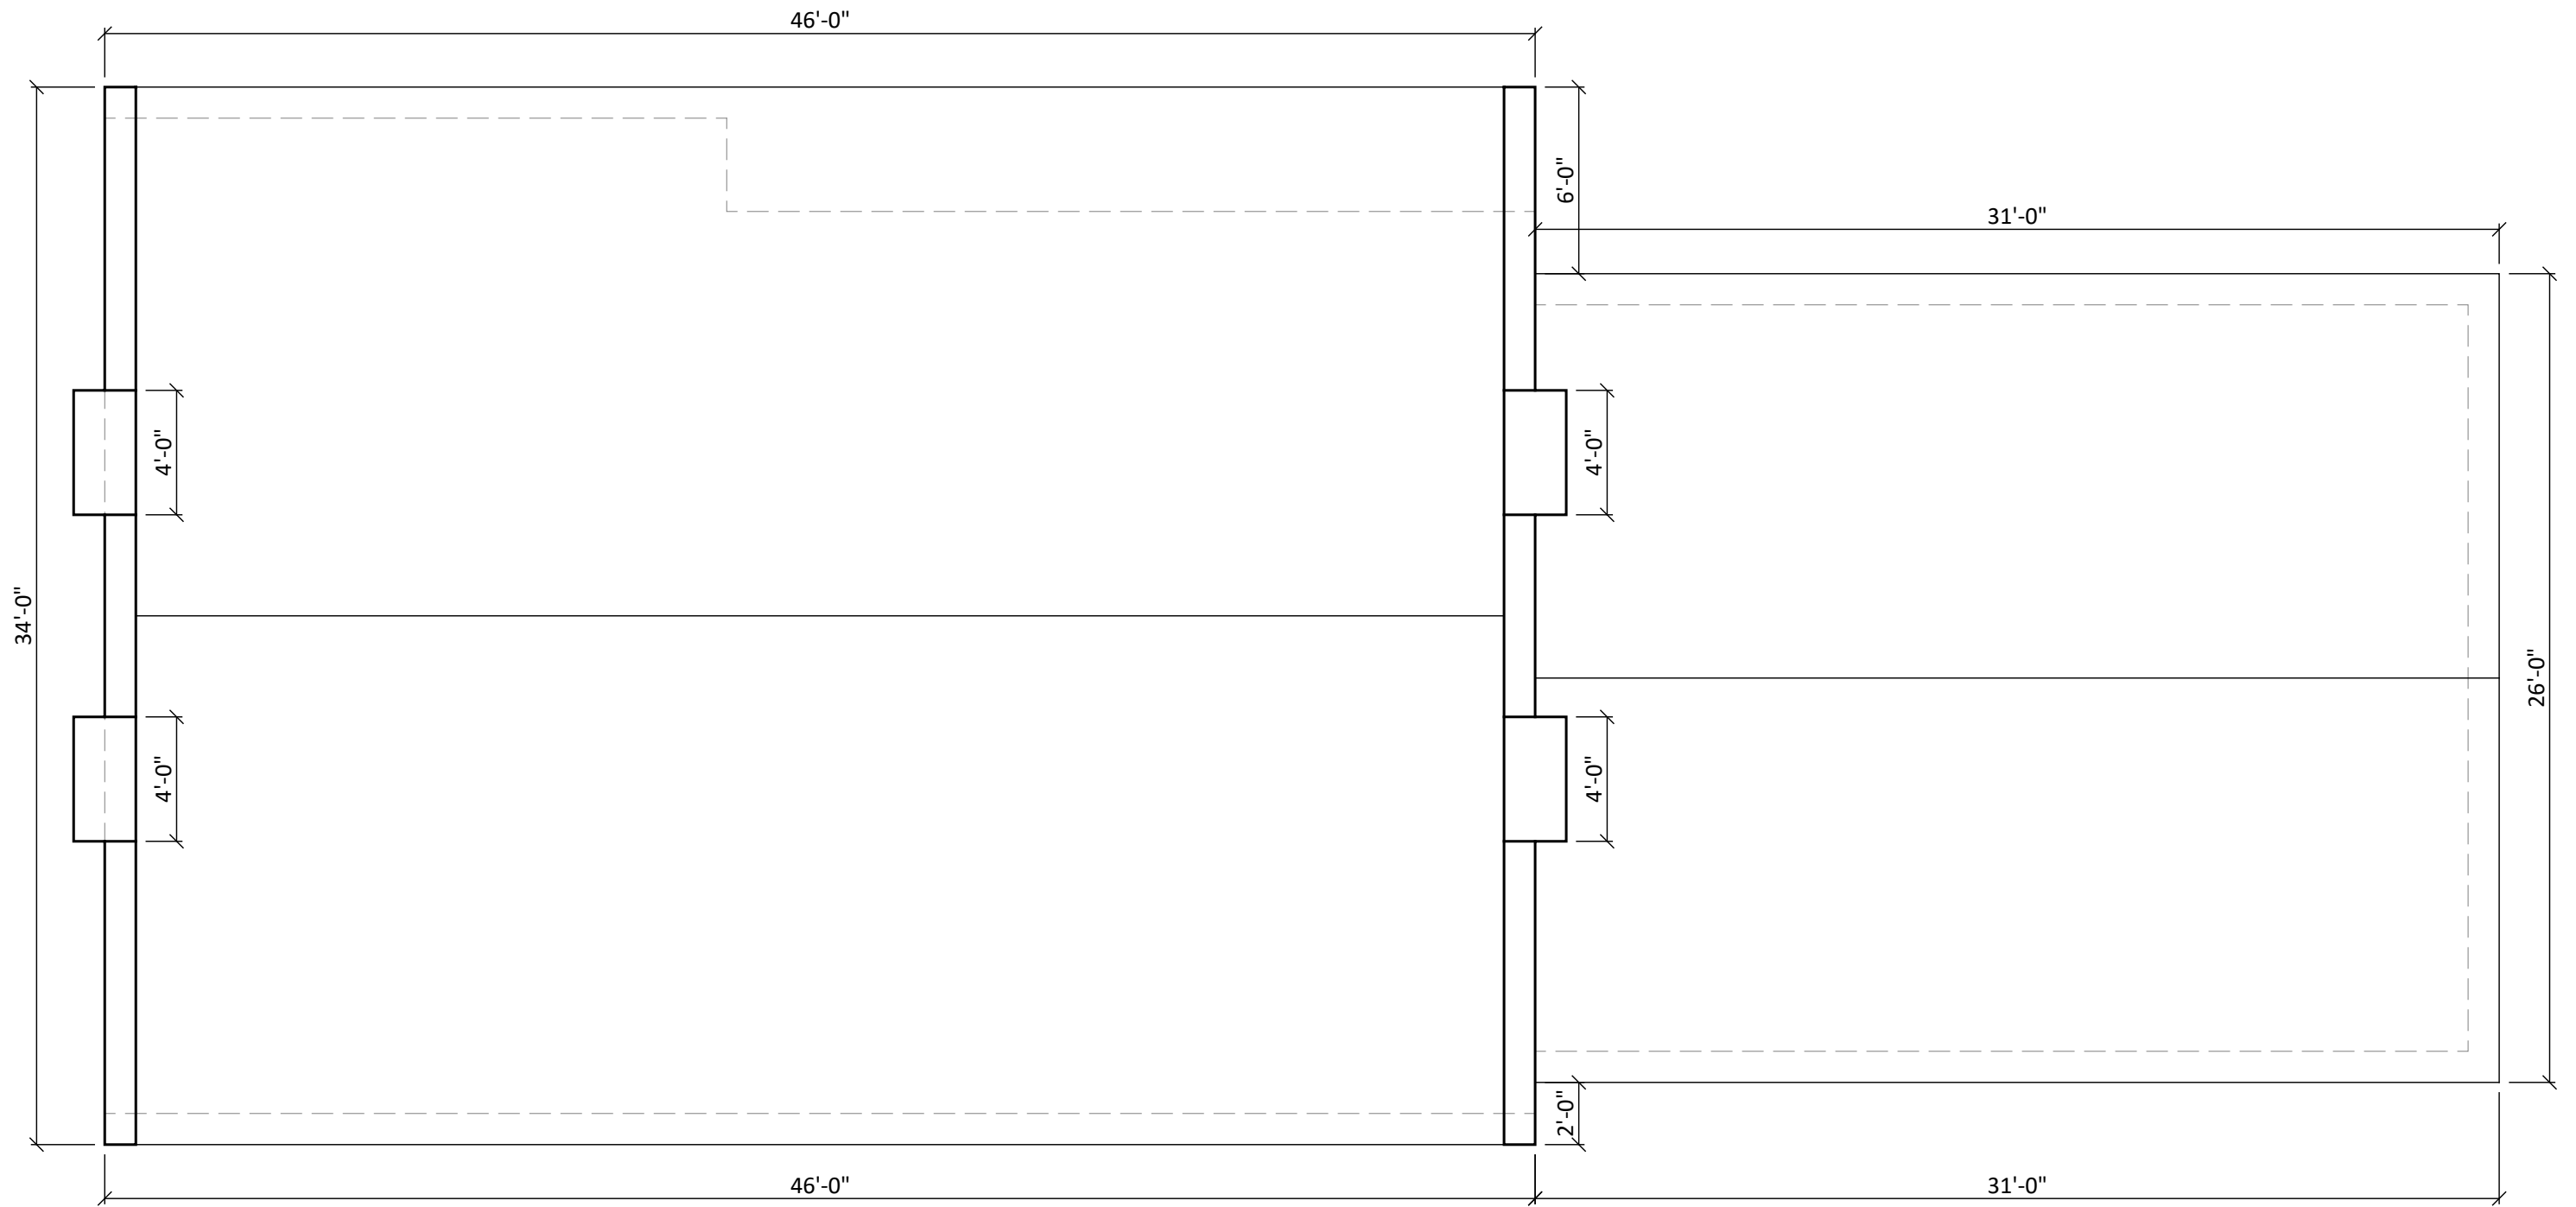

1 ROOF PLAN